

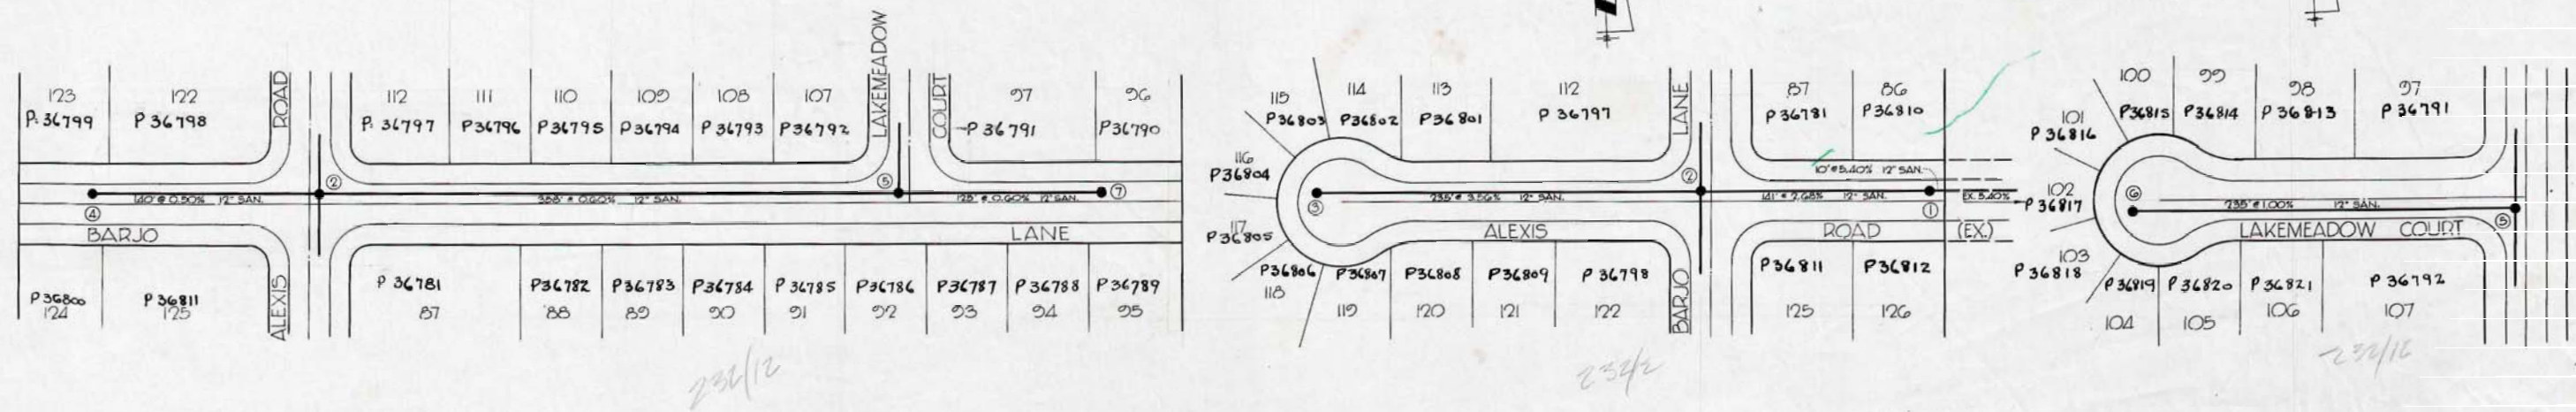


Exhibit F

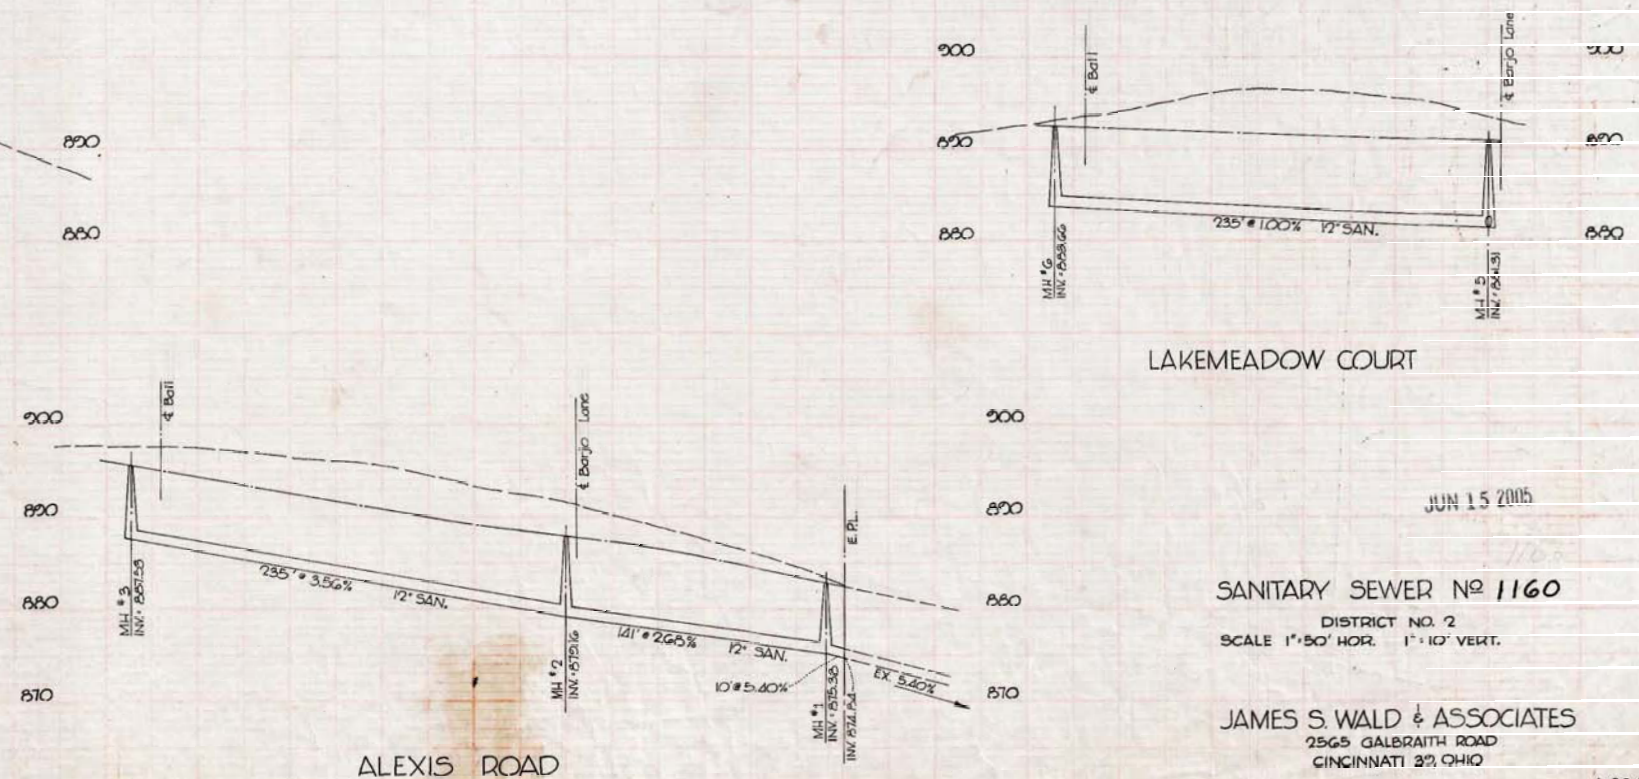

NOTE:
To be built in accordance with the specifications
of Hamilton County and under the supervision
of the County Engineer.

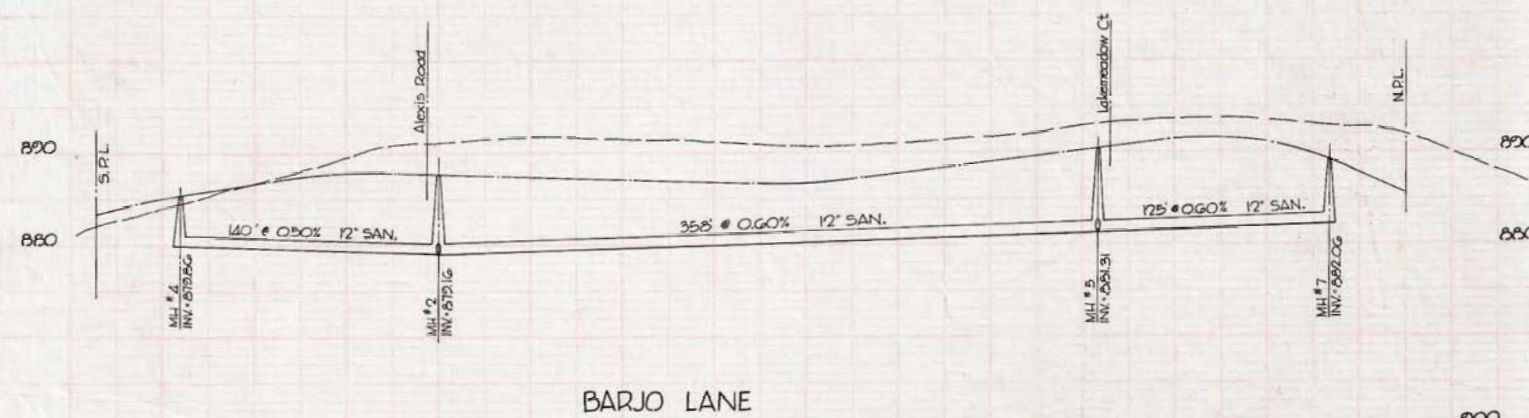

SANITARY SEWER No. 1160
DISTRICT NO. 2
SCALE 1"=50' HOR. 1"=10' VERT.

JAMES S. WALD & ASSOCIATES
2565 CALBRAITH ROAD
CINCINNATI 29, OHIO

JUN 15 2005

232/12

5-1160